


BOWEN ISLAND MUNICIPALITY

EXAMPLE OF A SITE PLAN

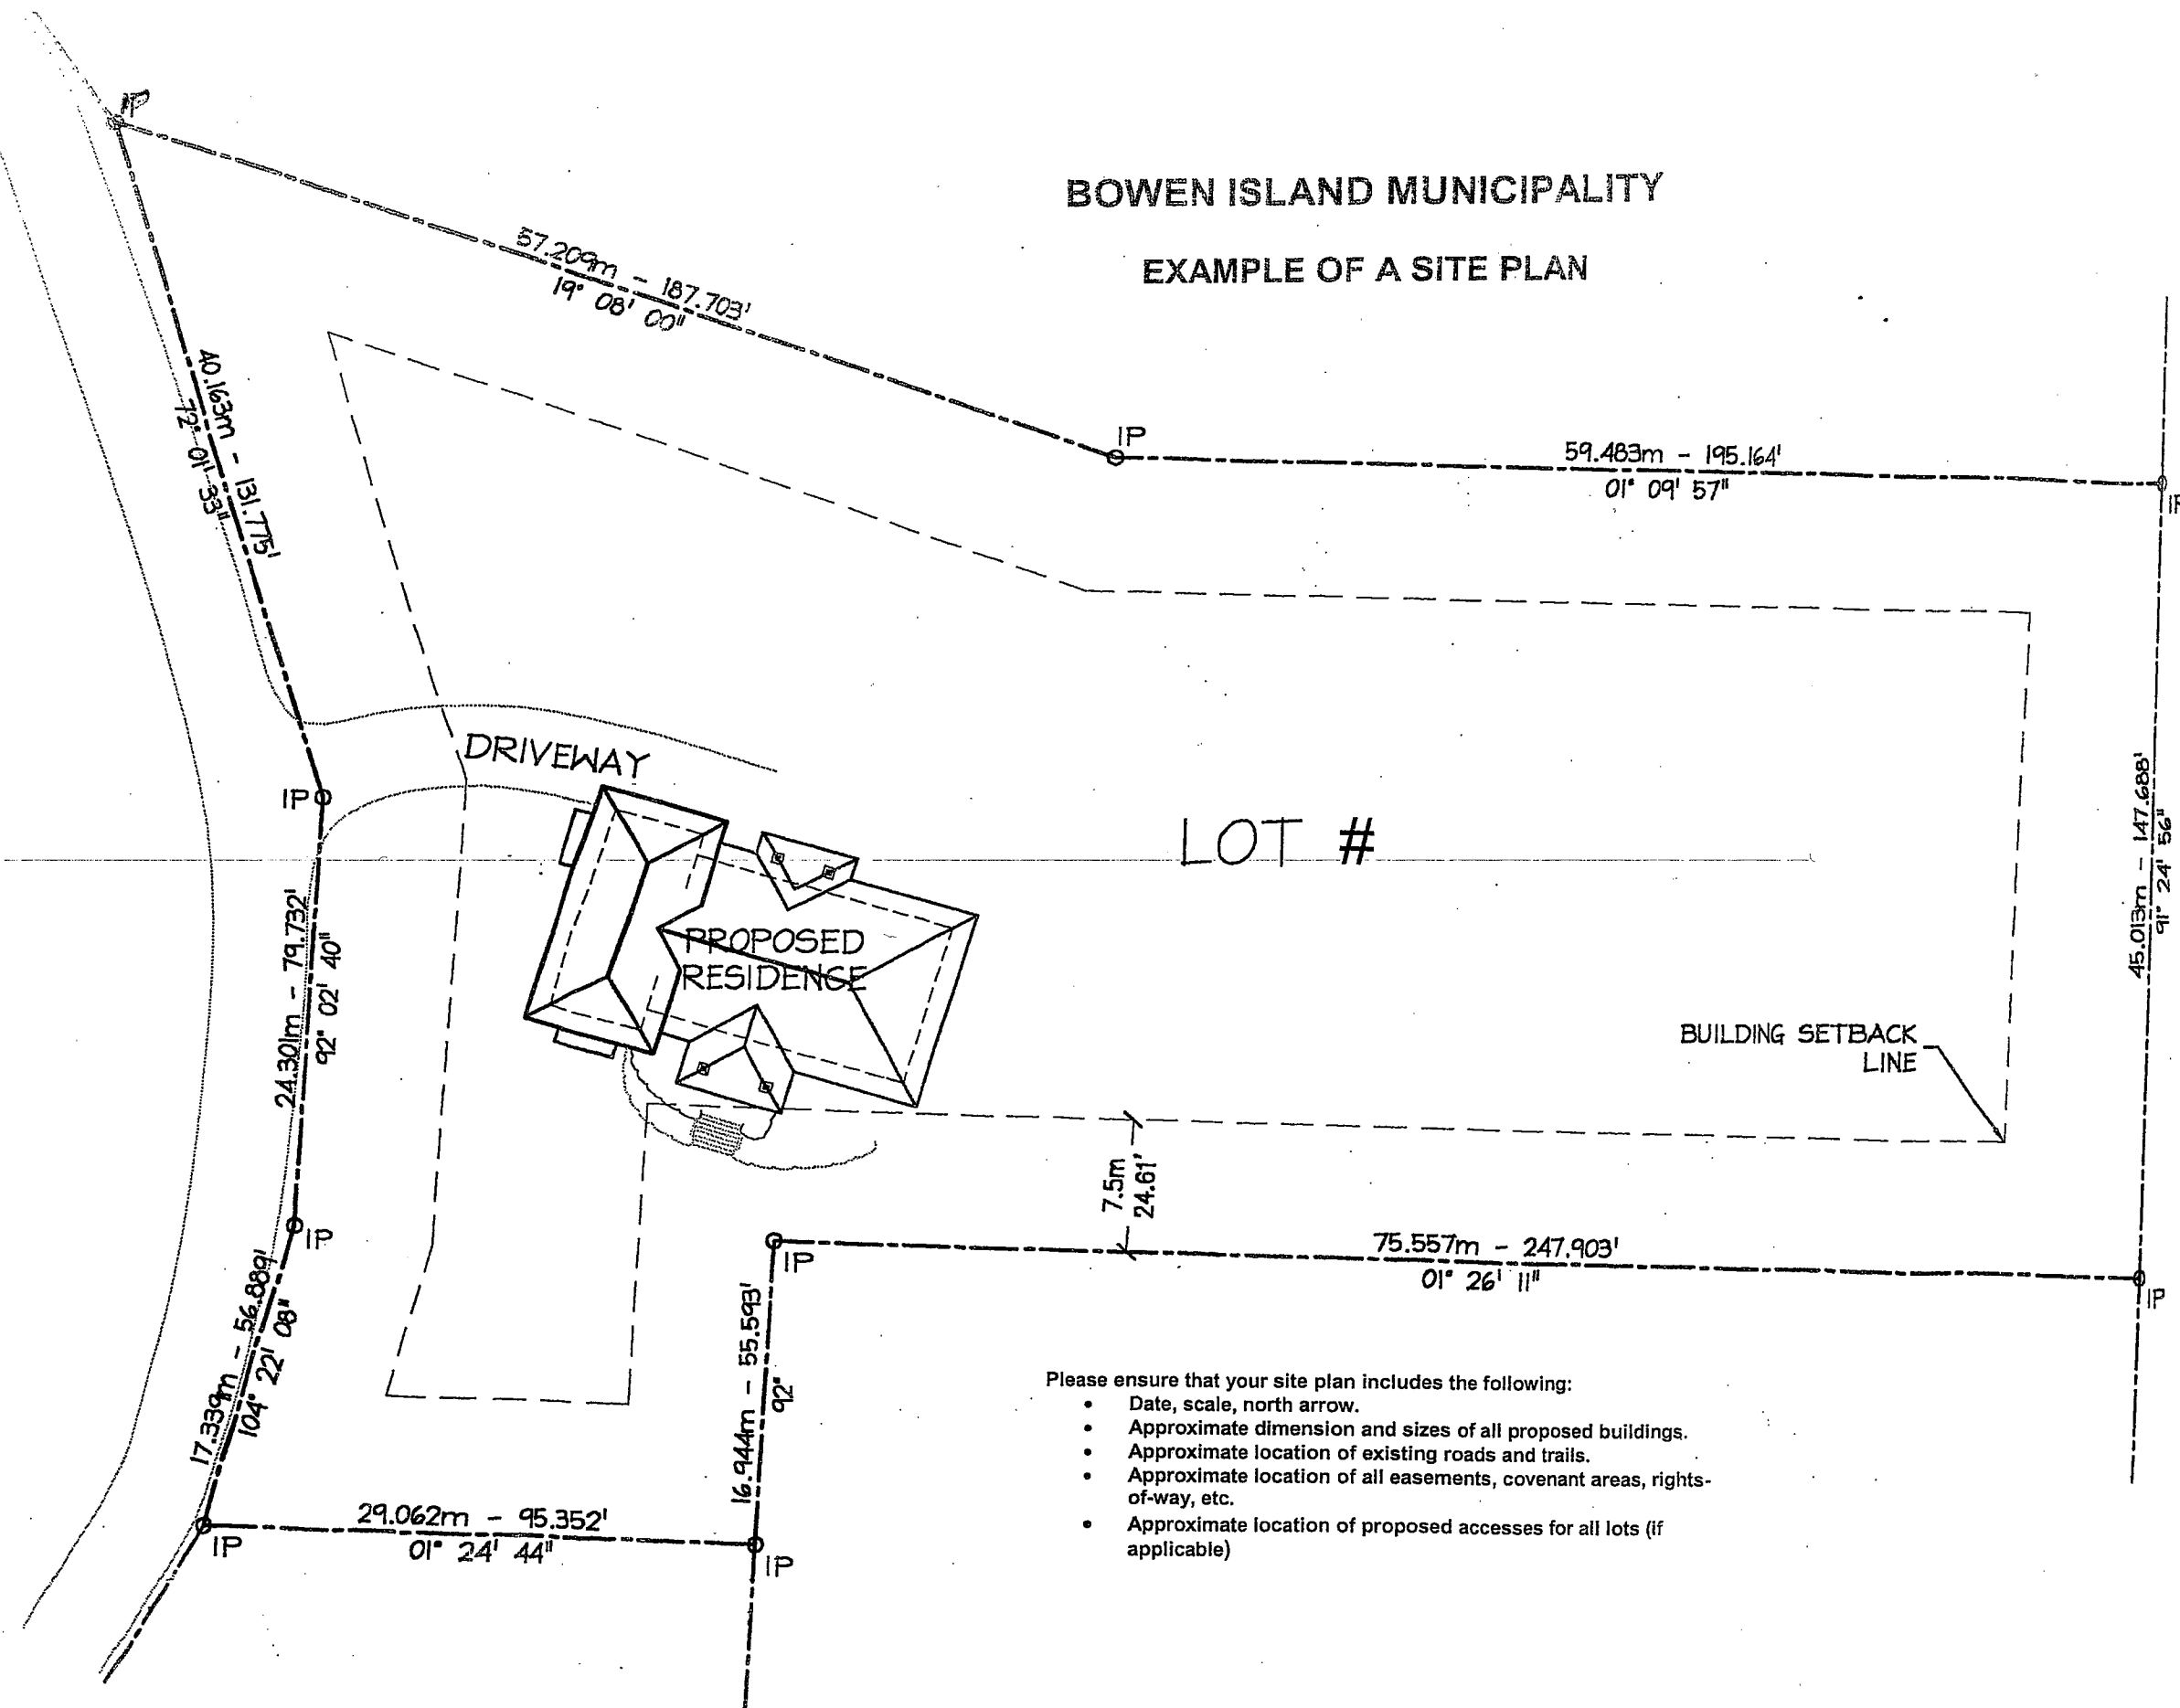

Please ensure that your site plan includes the following:

- Date, scale, north arrow.
- Approximate dimension and sizes of all proposed buildings.
- Approximate location of existing roads and trails.
- Approximate location of all easements, covenant areas, rights-of-way, etc.
- Approximate location of proposed accesses for all lots (if applicable)

SITE PLAN